



EUROFLAM EI60 (single and double leaf)

TIMBER FIRE-RATED DOORSETS

DOOR LEAF

- Huet solid timber core.
- Thickness: 51mm hardwood stiles all round

DOOR FRAME

- Hardwood
- Rebated monoblock frame
- Variety of widths
- Extension linings available
- Frame can be lacquered, stained or varnished
- Frame can be wrapped with wood veneer to match door leaf facings

CHOICE OF DOOR FACINGS

- Primed
- Wood veneers
- Laminated
- White paint finish + other colour available by request
- Grooved to a wide choice of standard and bespoke finishes

IRONMONGERY

- 3 or 4 lift-off hinges - 160 x 70mm black or chrome-plated
- Cut-outs/mortices are available to suit a variety of locks and handles
- Cut-outs/mortices are available to suit a large choice of electromagnetic lock
- Spy hole
- Concealed door closer available: DORMA ITS96
- Electric striking plate (available on single leaf)
- Factory fitted Emergency exit locks:
 - Vachette D45 emergency exit device
 - Emergency exit push bar selection
- Doors can be held in open position using electro-magnetic device. In the event of a fire, doors will assume closed position

PERIMETER SEALS

- Intumescent seals factory fitted (within the frame or leaf)
- Combined smoke and acoustic seals fitted within the frame and leaf (tested to meet acoustic performance: Rw 35dB single leaf/Rw 34dB double leaf)




EI60 (FD60)
(EITHER SIDE - EFFECTIS 13-A-683 - EFFECTIS 13-A-871)




35dB as single leaf **34dB** as double leaf




Smoke Seal (S_s Classification)
(EN 13501-2/BS EN 1634-3)

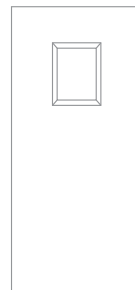


400x300

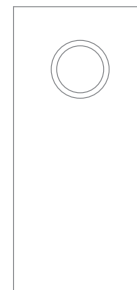


Ø360

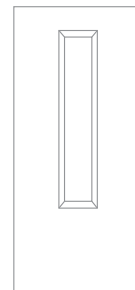


1200x200

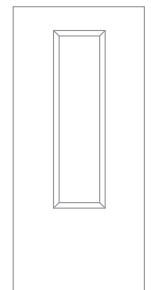


1200x300

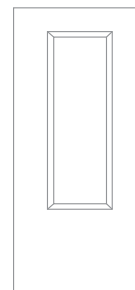


1200x400

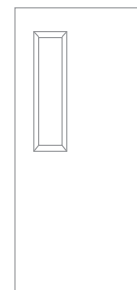

750x200

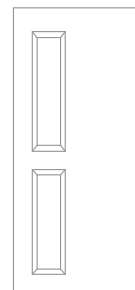

750x200
700x200

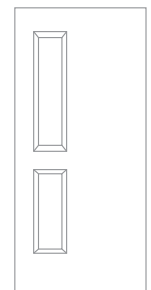

750x200
500x200



DISTRIBUTED BY ARNOLD LAVER
www.huet-doors.co.uk

Arnold Laver

www.laver.co.uk







EUROFLAM E160 (single and double leaf)

TIMBER FIRE-RATED DOORSETS


All sizes are in mm

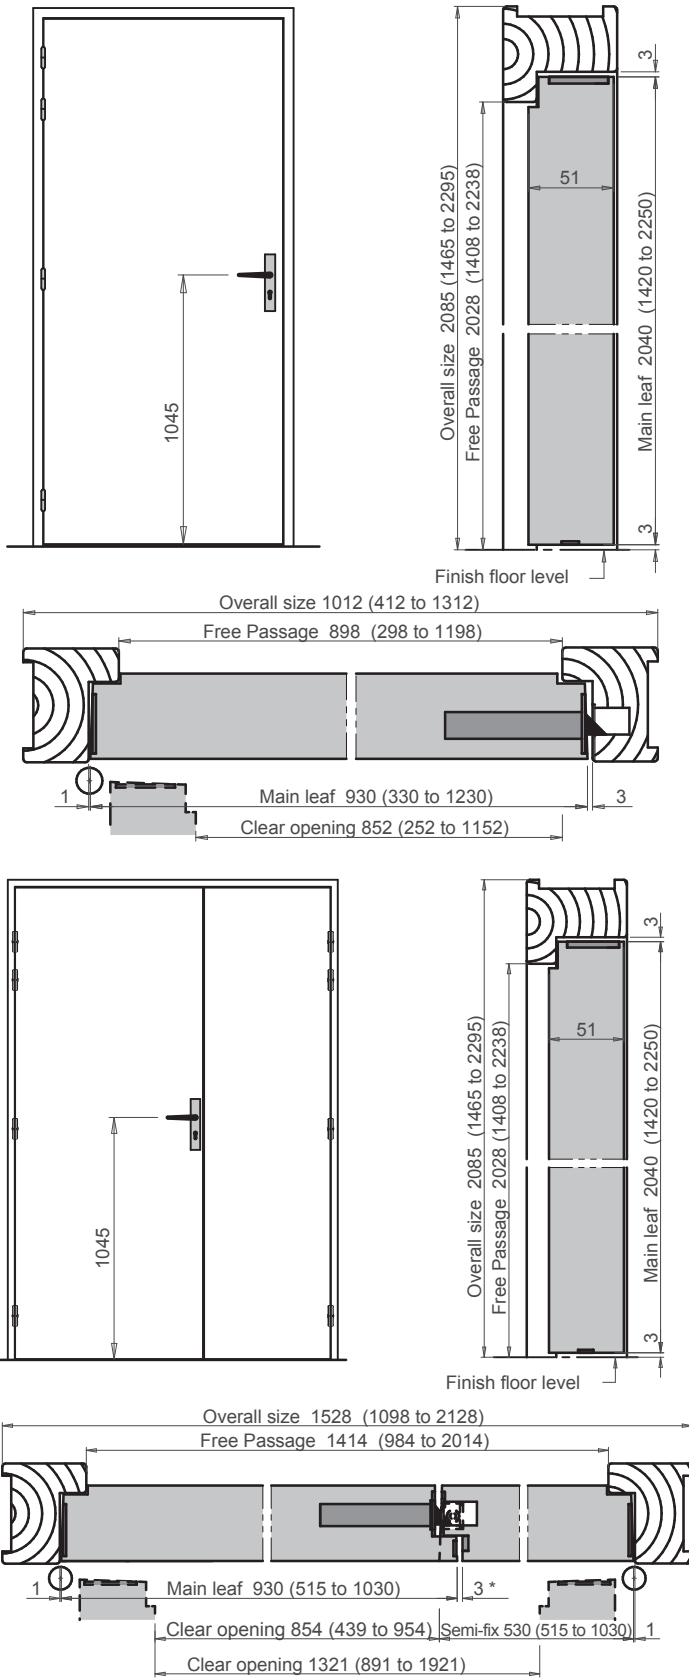


Meeting stiles available

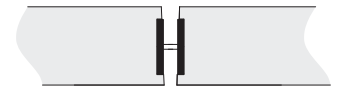


Square edge

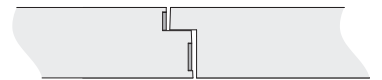

Rebated meeting stiles

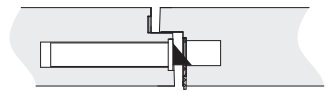

Rebated meeting stiles with or without locking device

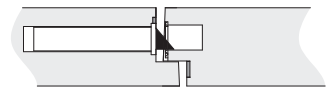

Rebated meeting stiles "Emergency exit" with or without locking device according to EN1125